



SECTION 20, TOWNSHIP 1 SOUTH, RANGE 66 WEST, 6TH PRINCIPAL MERIDIAN
 COUNTY OF ADAMS, STATE OF COLORADO

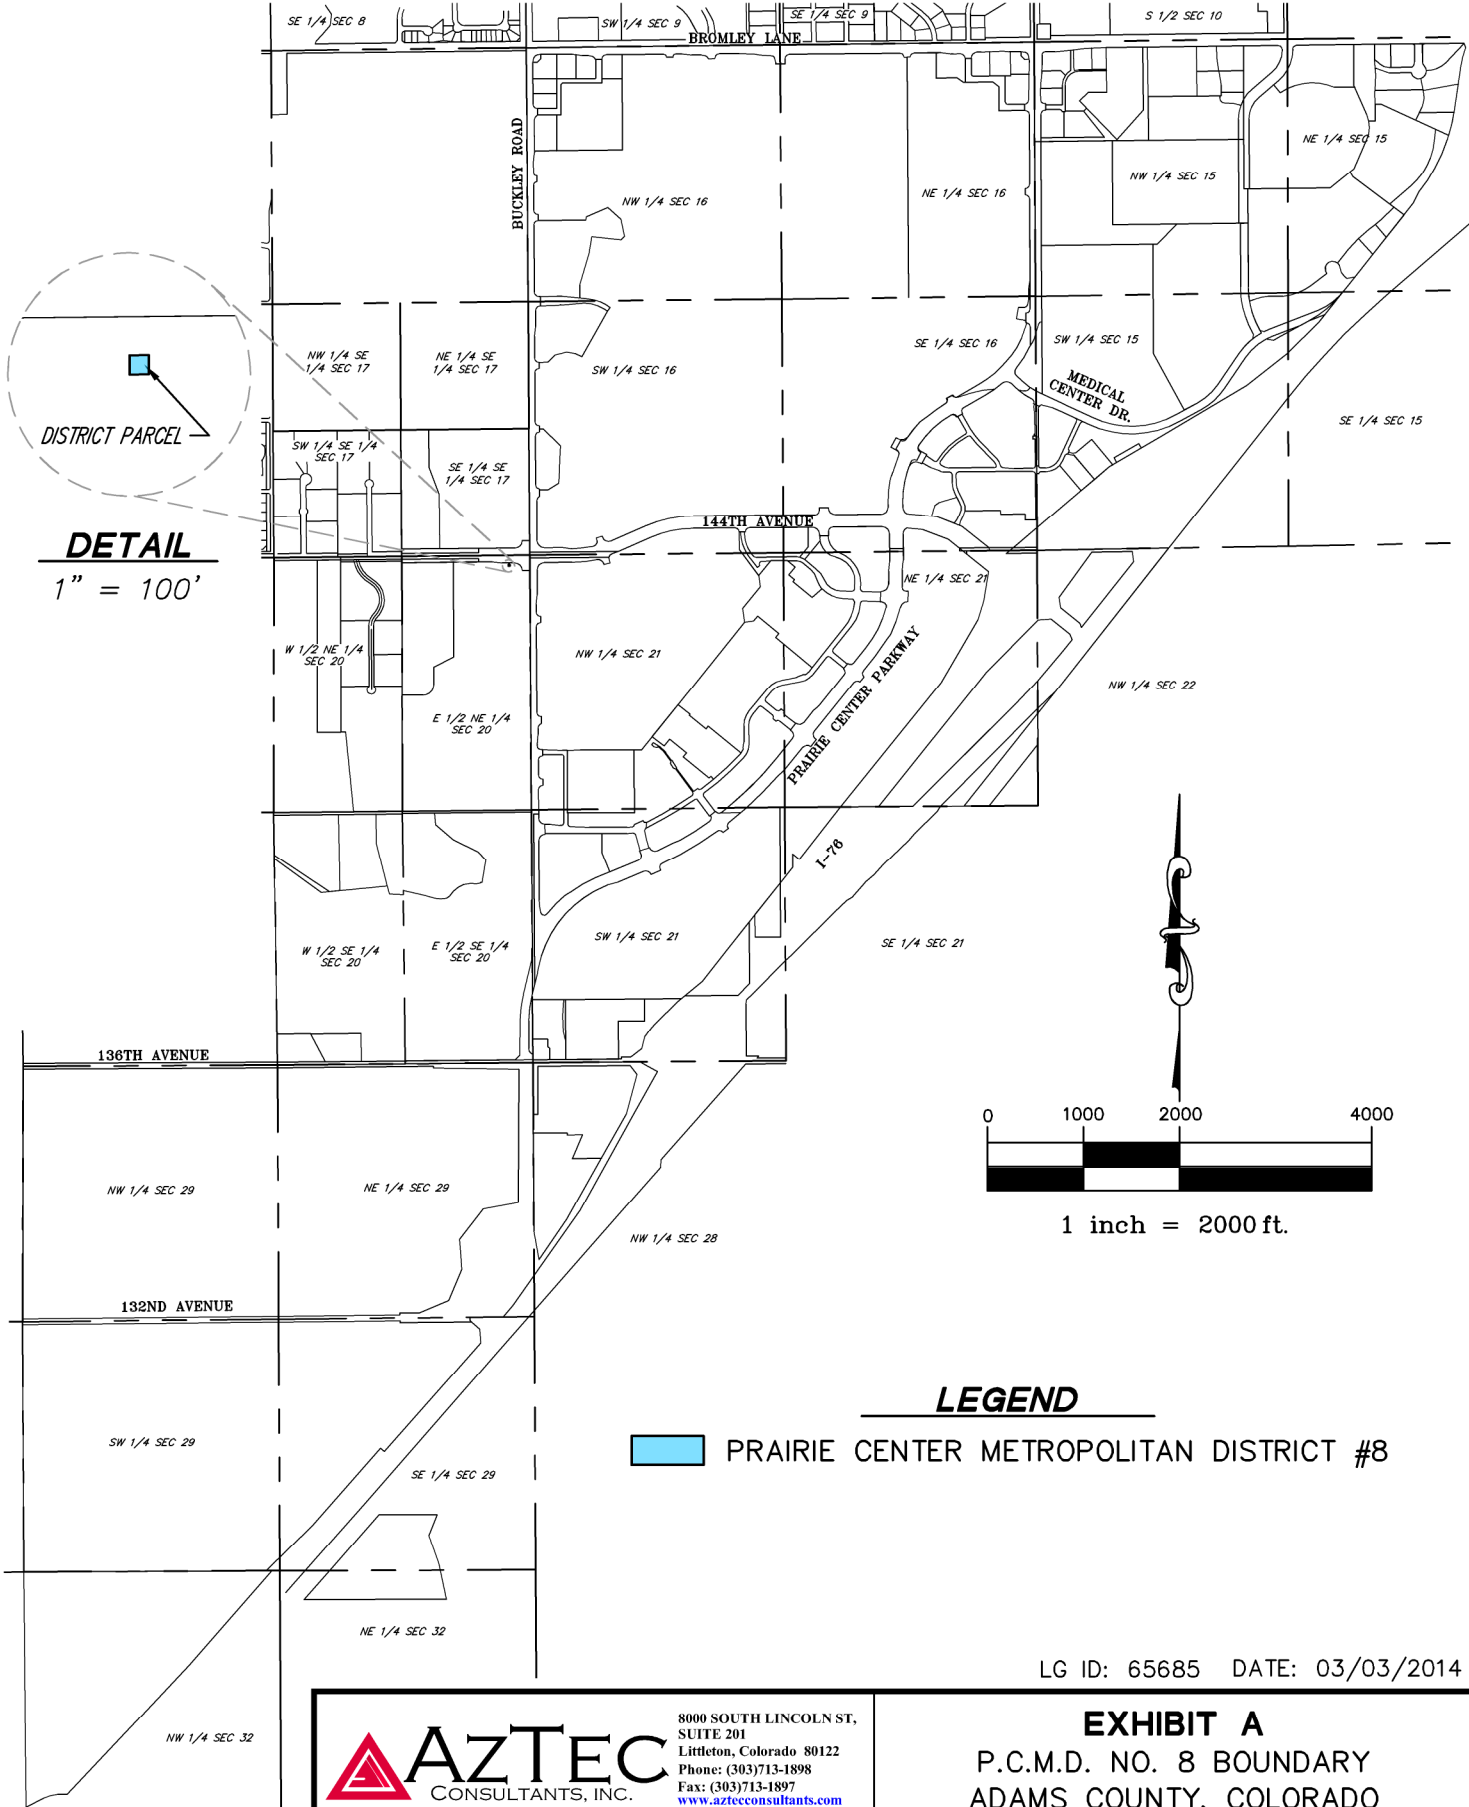

DISTRICT PARCEL
DETAIL
 1" = 100'

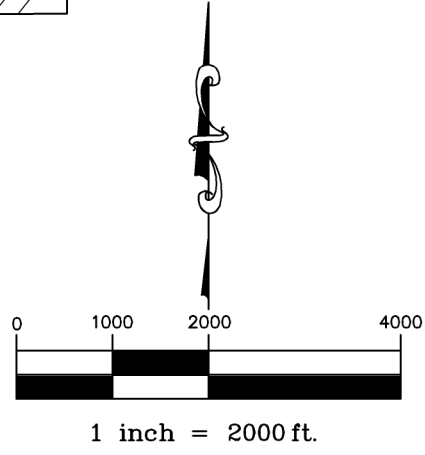

LEGEND
 PRAIRIE CENTER METROPOLITAN DISTRICT #8

LG ID: 65685 DATE: 03/03/2014

AZTEC
 CONSULTANTS, INC.
 PCMD No. 8 - 2014.dwg

8000 SOUTH LINCOLN ST,
 SUITE 201
 Littleton, Colorado 80122
 Phone: (303)713-1898
 Fax: (303)713-1897
www.aztecconsultants.com

EXHIBIT A
 P.C.M.D. NO. 8 BOUNDARY
 ADAMS COUNTY, COLORADO
 JOB NUMBER 79314-01 1 OF 1 SHEETS