



SECTIONS 15 AND 20, TOWNSHIP 1 SOUTH, RANGE 66 WEST, 6TH PRINCIPAL MERIDIAN  
 COUNTY OF ADAMS, STATE OF COLORADO

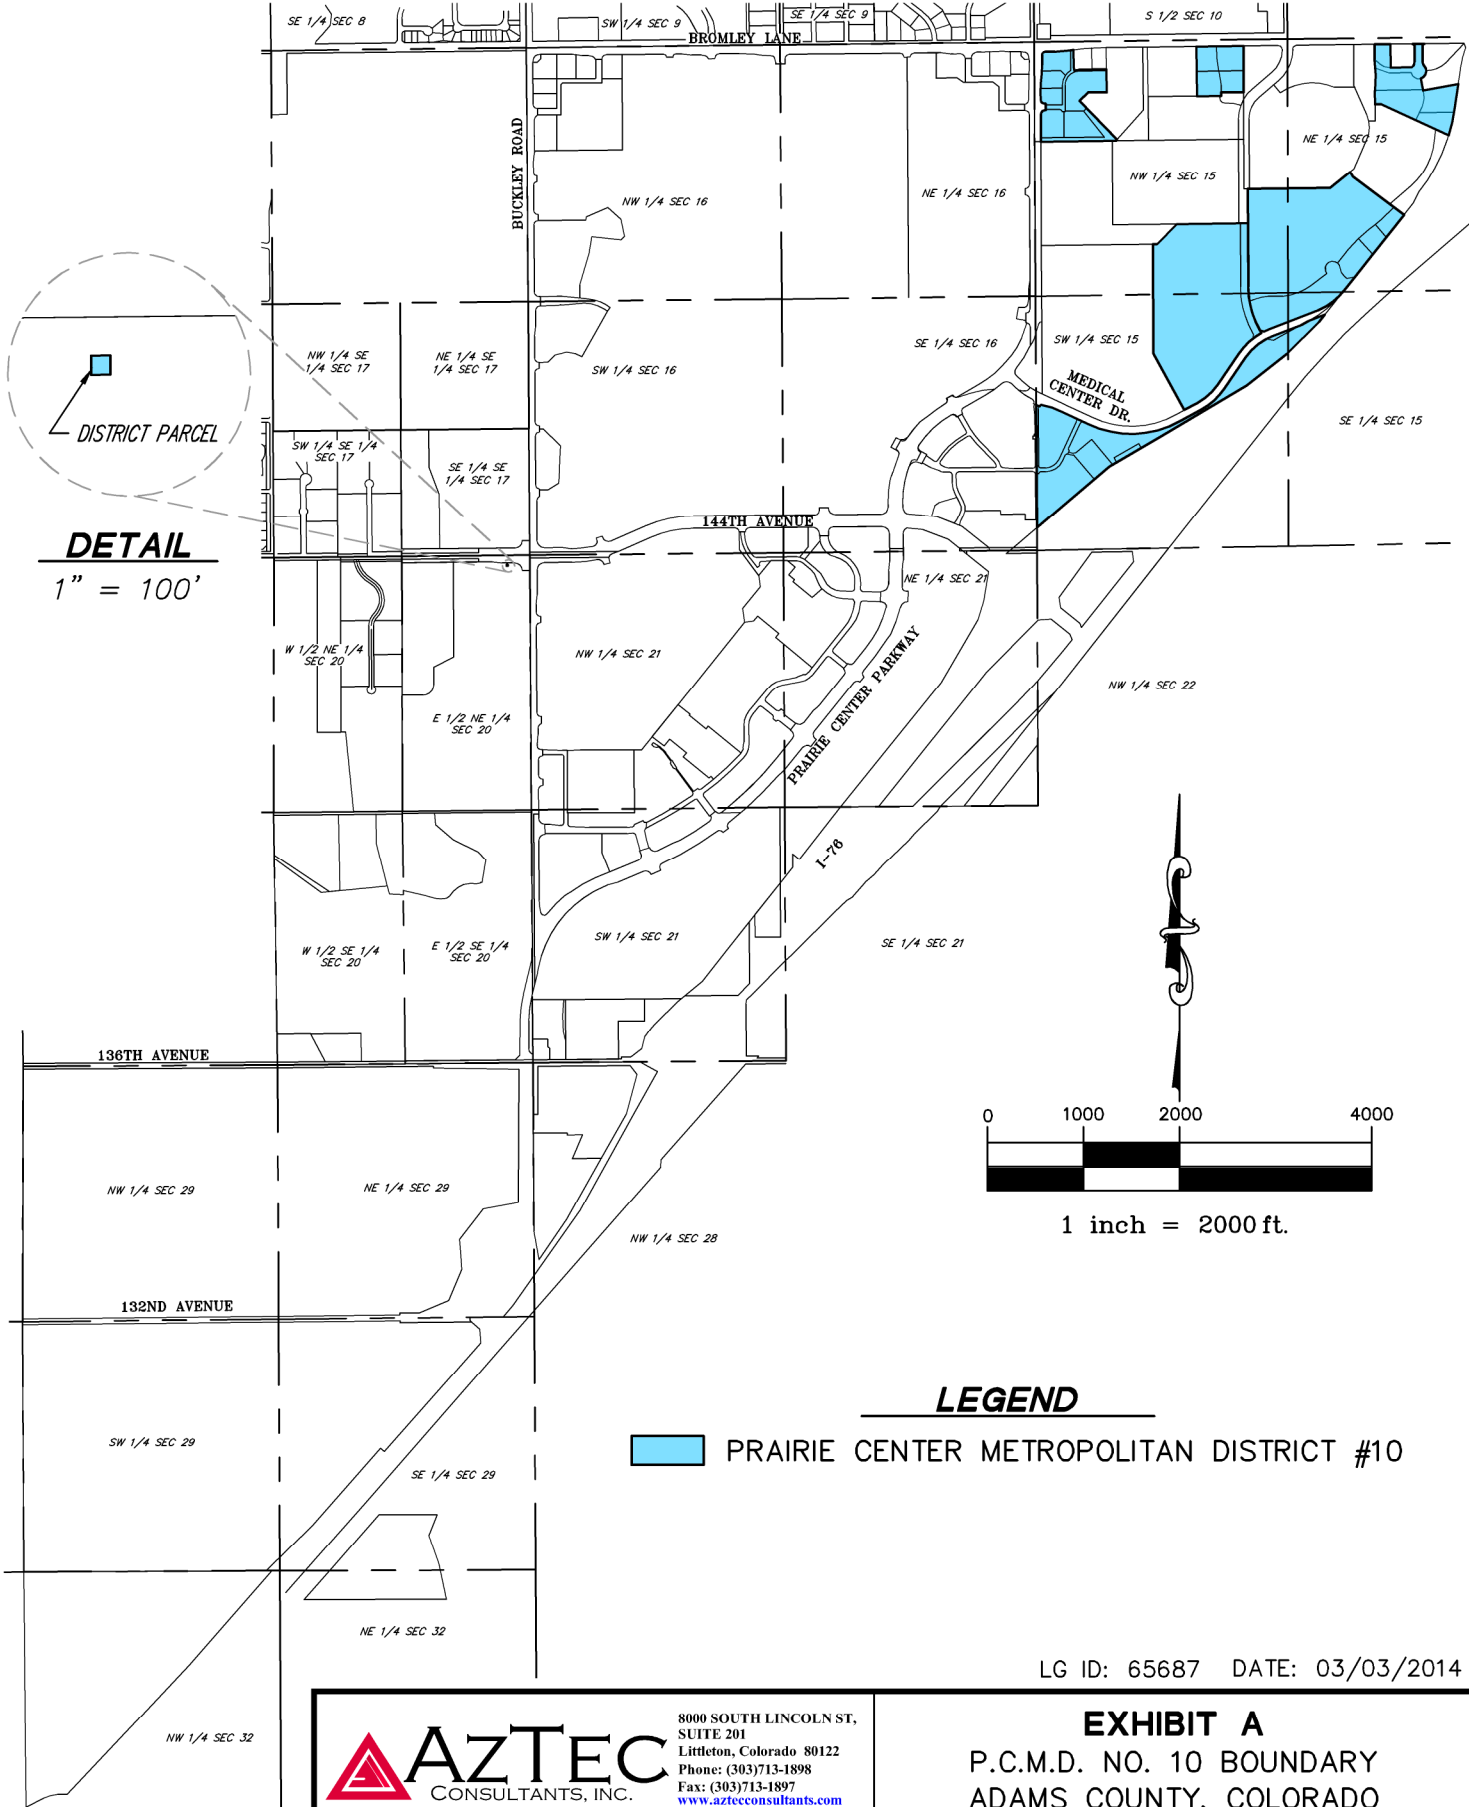

**DETAIL**

1" = 100'

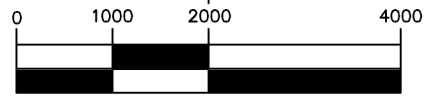

1 inch = 2000 ft.

**LEGEND**

PRAIRIE CENTER METROPOLITAN DISTRICT #10

LG ID: 65687 DATE: 03/03/2014

**AZTEC**  
 CONSULTANTS, INC.  
 8000 SOUTH LINCOLN ST,  
 SUITE 201  
 Littleton, Colorado 80122  
 Phone: (303)713-1898  
 Fax: (303)713-1897  
[www.aztecconsultants.com](http://www.aztecconsultants.com)  
 PCMD No. 10 - 2014.dwg

**EXHIBIT A**  
 P.C.M.D. NO. 10 BOUNDARY  
 ADAMS COUNTY, COLORADO  
 JOB NUMBER 79314-01  
 1 OF 1 SHEETS