


SECTION 20, TOWNSHIP 1 SOUTH, RANGE 66 WEST, 6TH PRINCIPAL MERIDIAN
 COUNTY OF ADAMS, STATE OF COLORADO

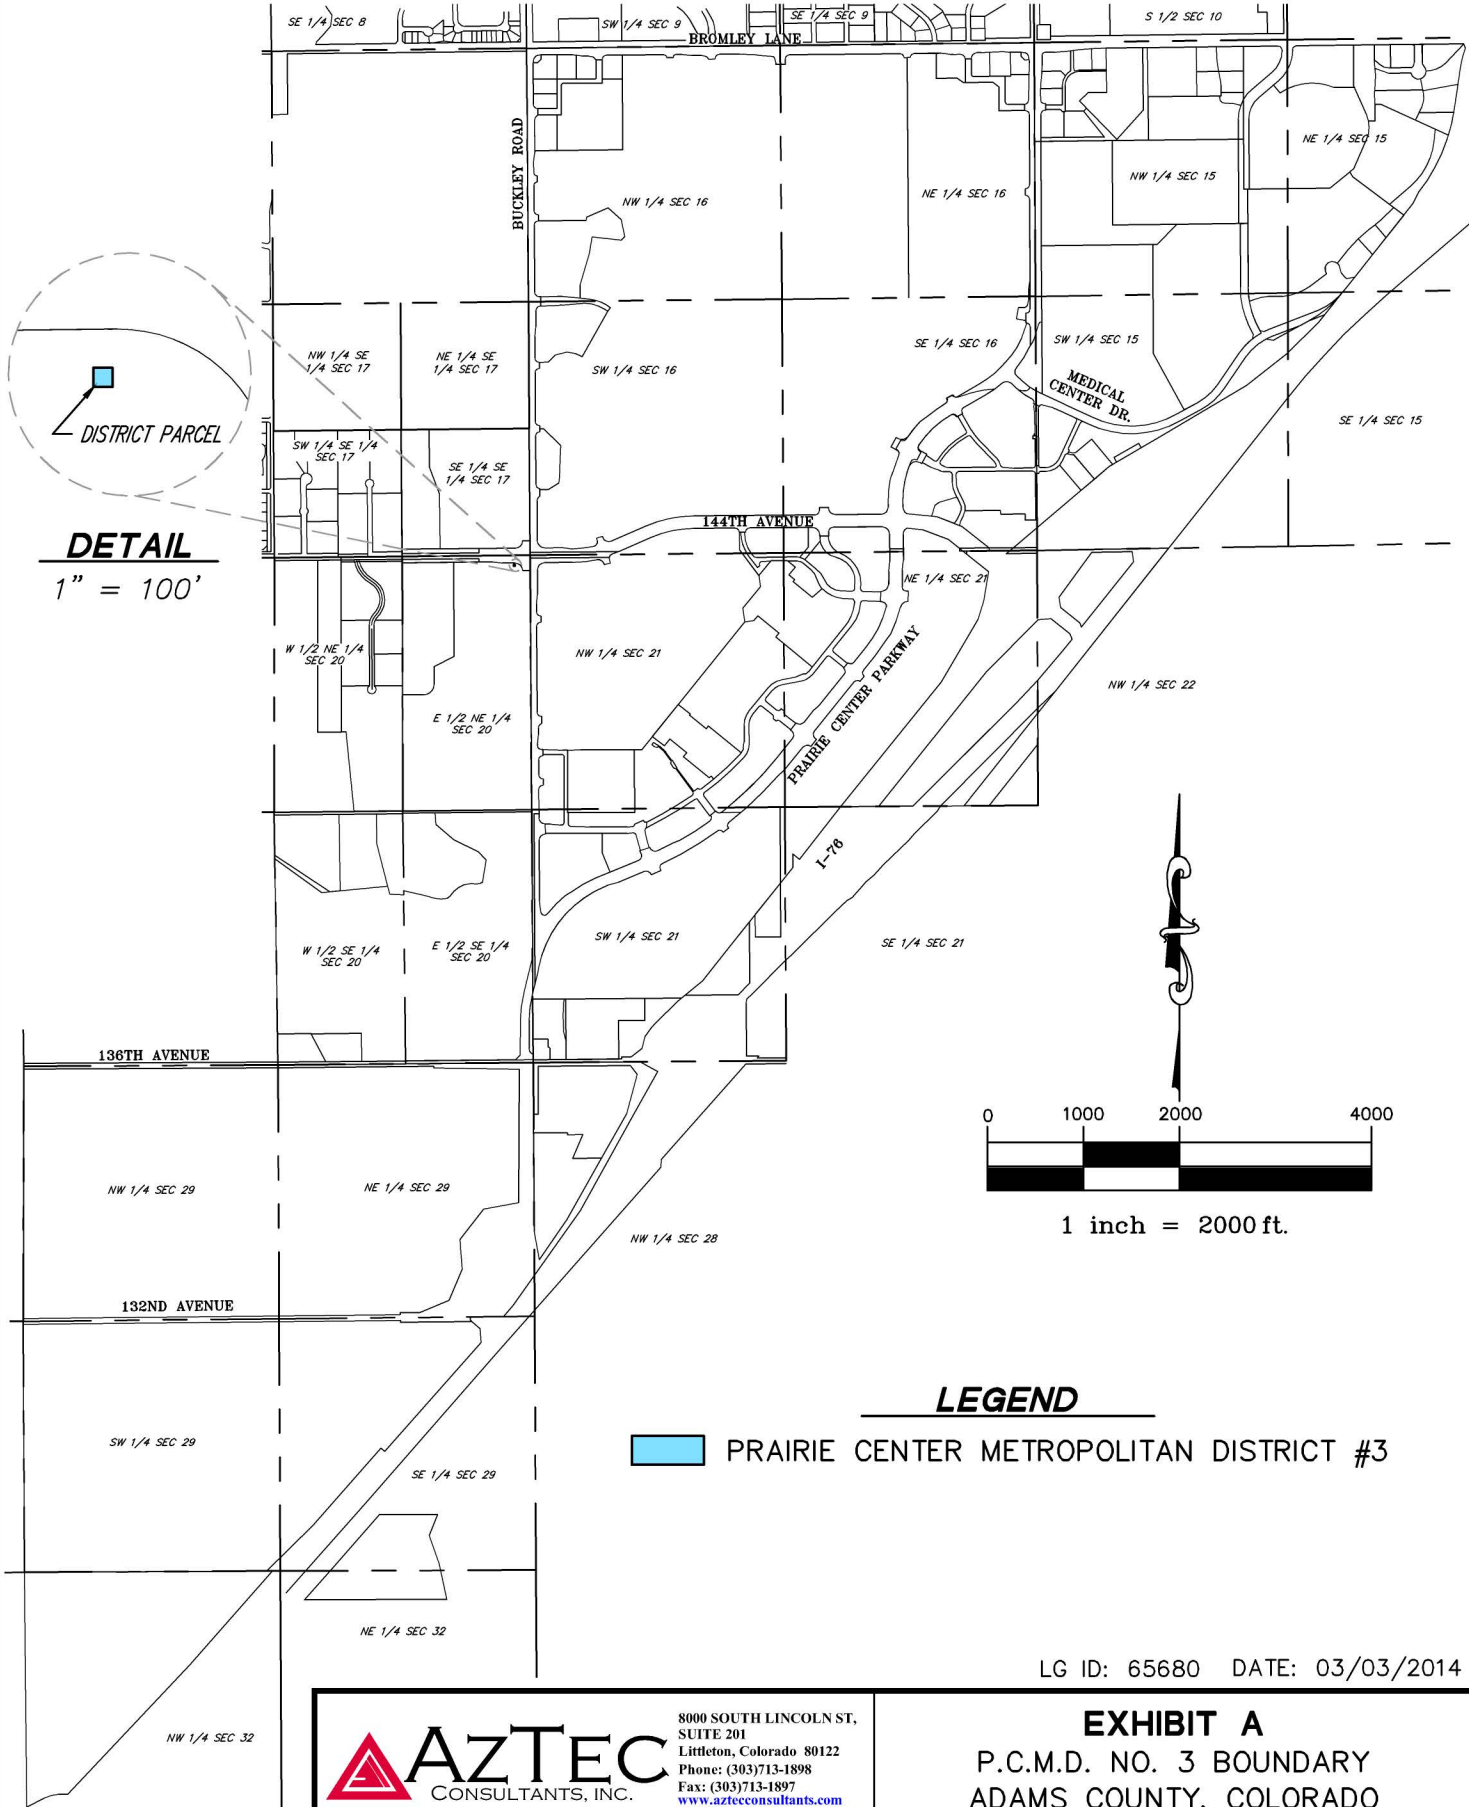

DETAIL
 1" = 100'

0 1000 2000 4000
 1 inch = 2000 ft.

LEGEND
 PRAIRIE CENTER METROPOLITAN DISTRICT #3

LG ID: 65680 DATE: 03/03/2014

 **AZTEC**
 CONSULTANTS, INC.
 8000 SOUTH LINCOLN ST.,
 SUITE 201
 Littleton, Colorado 80122
 Phone: (303)713-1898
 Fax: (303)713-1897
www.aztecconsultants.com
 PCMD No. 3 - 2014.dwg

EXHIBIT A
 P.C.M.D. NO. 3 BOUNDARY
 ADAMS COUNTY, COLORADO
 JOB NUMBER 79314-01 1 OF 1 SHEETS